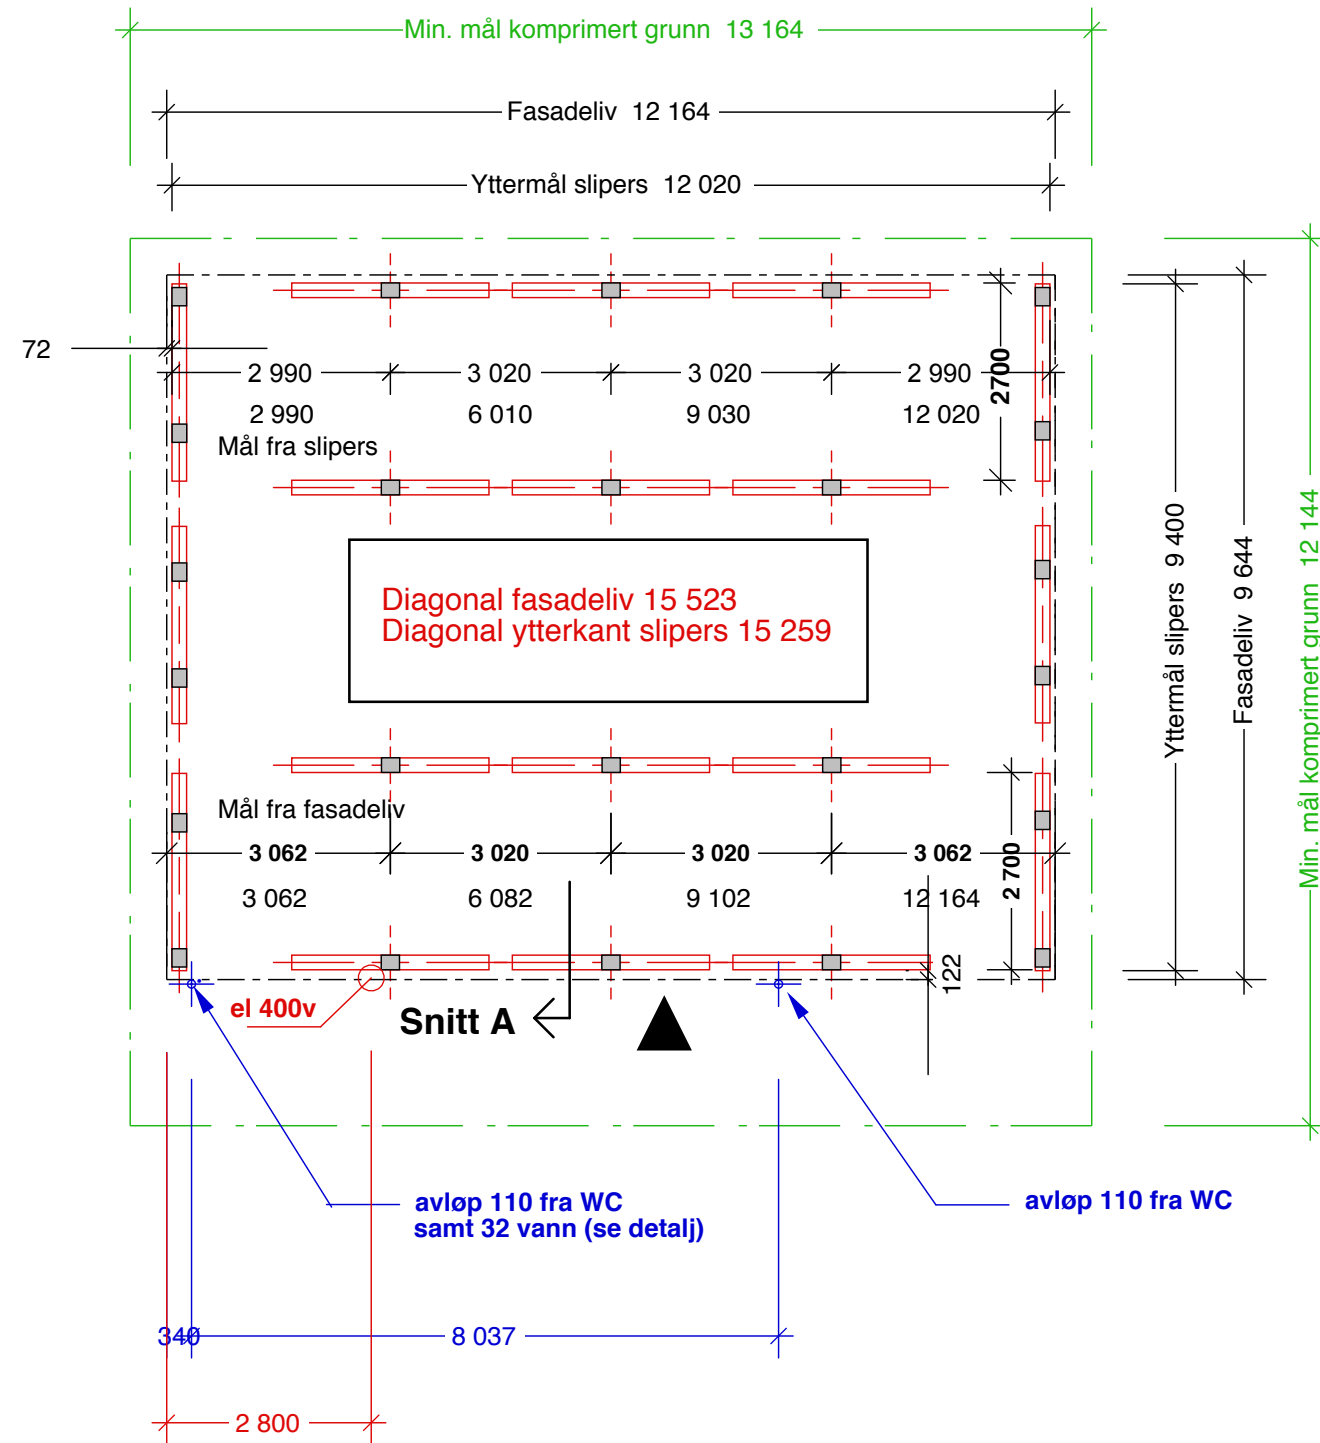


BYGGEMELDINGSTEGNING

 expandia rom for muligheter Expandia Moduler AS KrokstadelvaVästerås +47 47617700+46 21804110		REV	REVIDERINGEN VISER		SIGN	DAT	
		Midlertidig paviljong					
		Ulvik Herad Ulvik Barnehage					
		Modultype FS2000 4 moduler, 115 bta					
GRUNNTEGNING							
DATO	TEGNET AV		MÅLESTOKK	AVTALENR:	TEGNINGSNUMMER		REV
31.03.2017	Eva Beate Svingen		1:100 i A3	17 733	17733.20		